
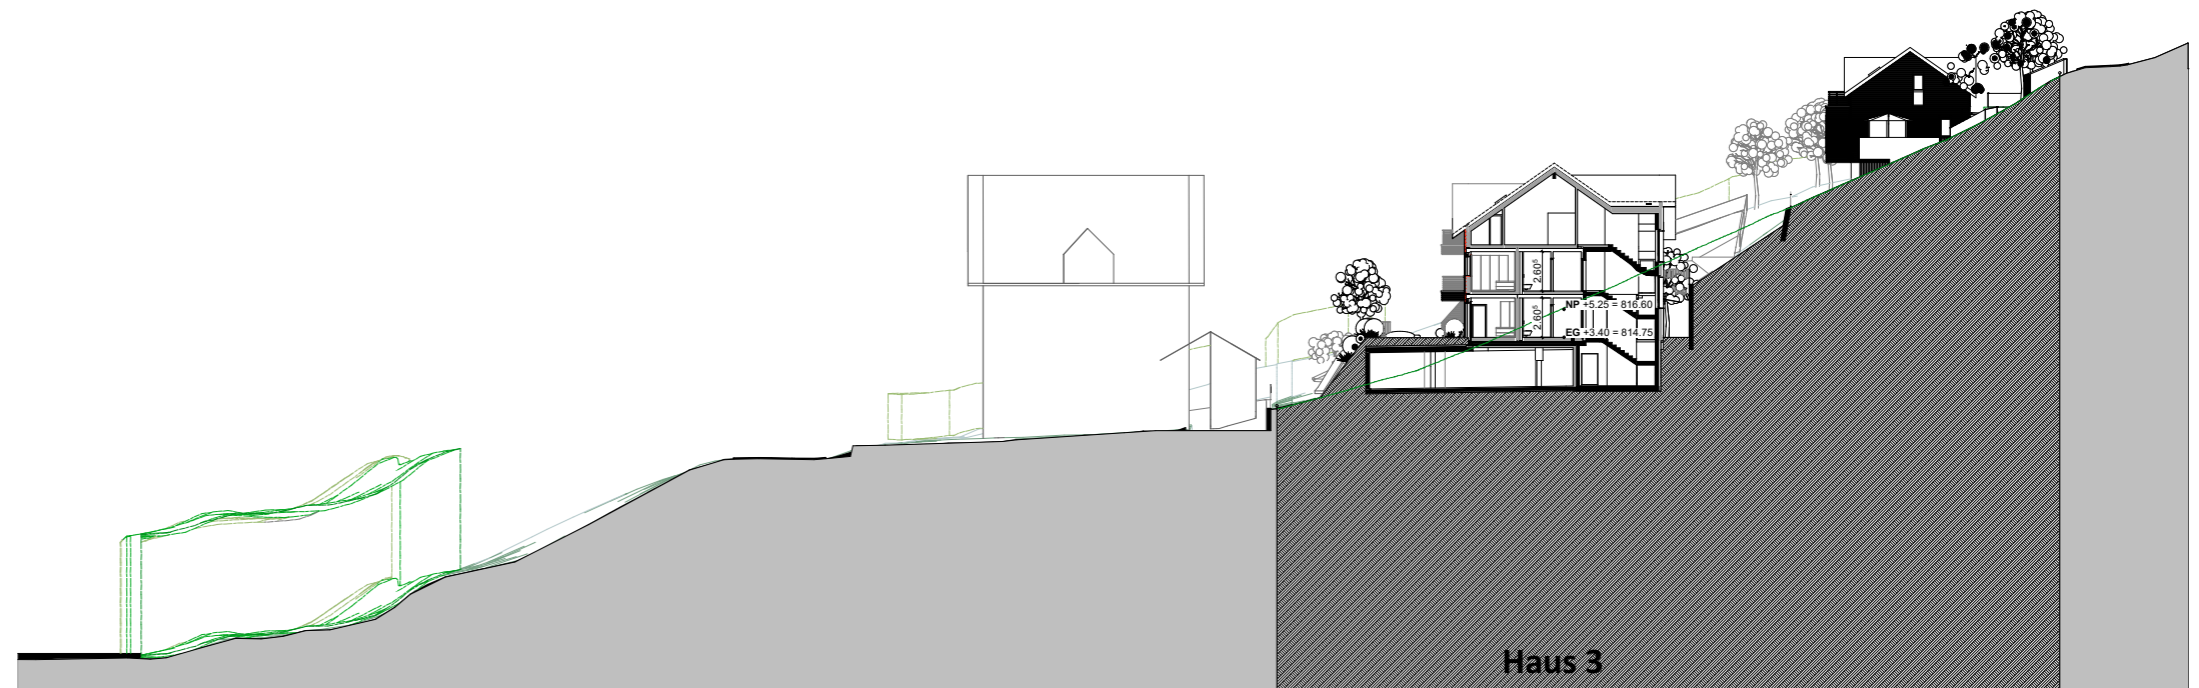


# Überbauungsplan Lehen-Halde, Hundwil AR

## Schnitt Zufahrt Tiefgarage & Haus 3

1:500

Gez.: 19.12.2022 gh  
neueste Rev.: 06.12.2025 sg

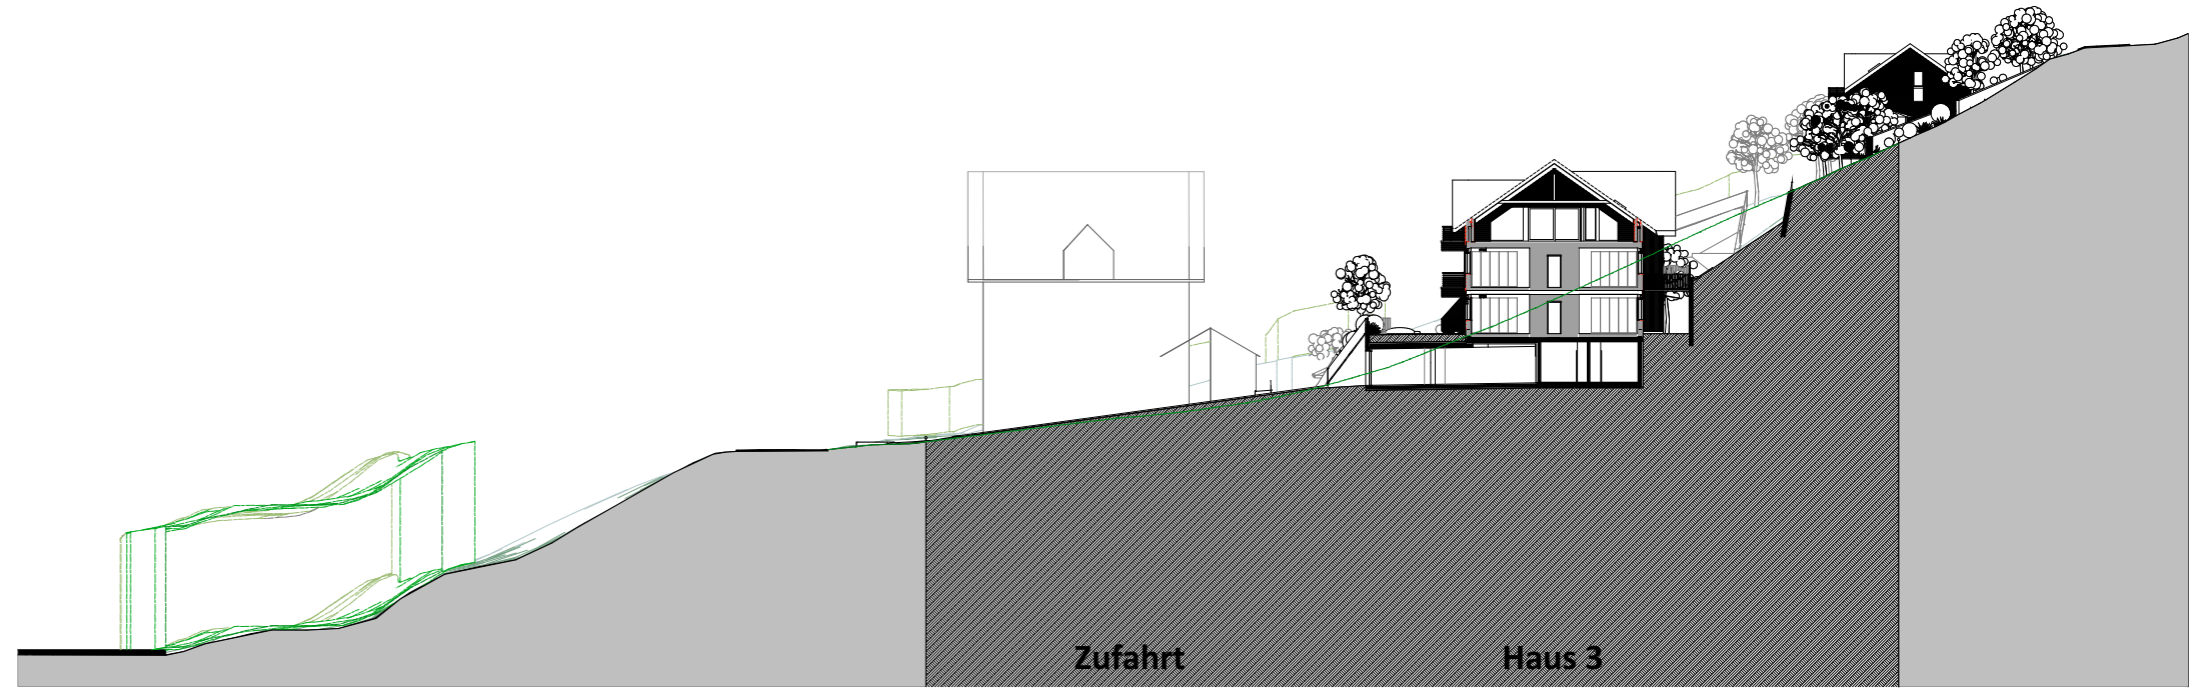



0 1 2 3 4 5 10 20 25

# Überbauungsplan Lehen-Halde, Hundwil AR

## Schnitt Haus 4 & 5

1:500

Gez.: 19.12.2022 gh  
neueste Rev.: 06.12.2025 sg

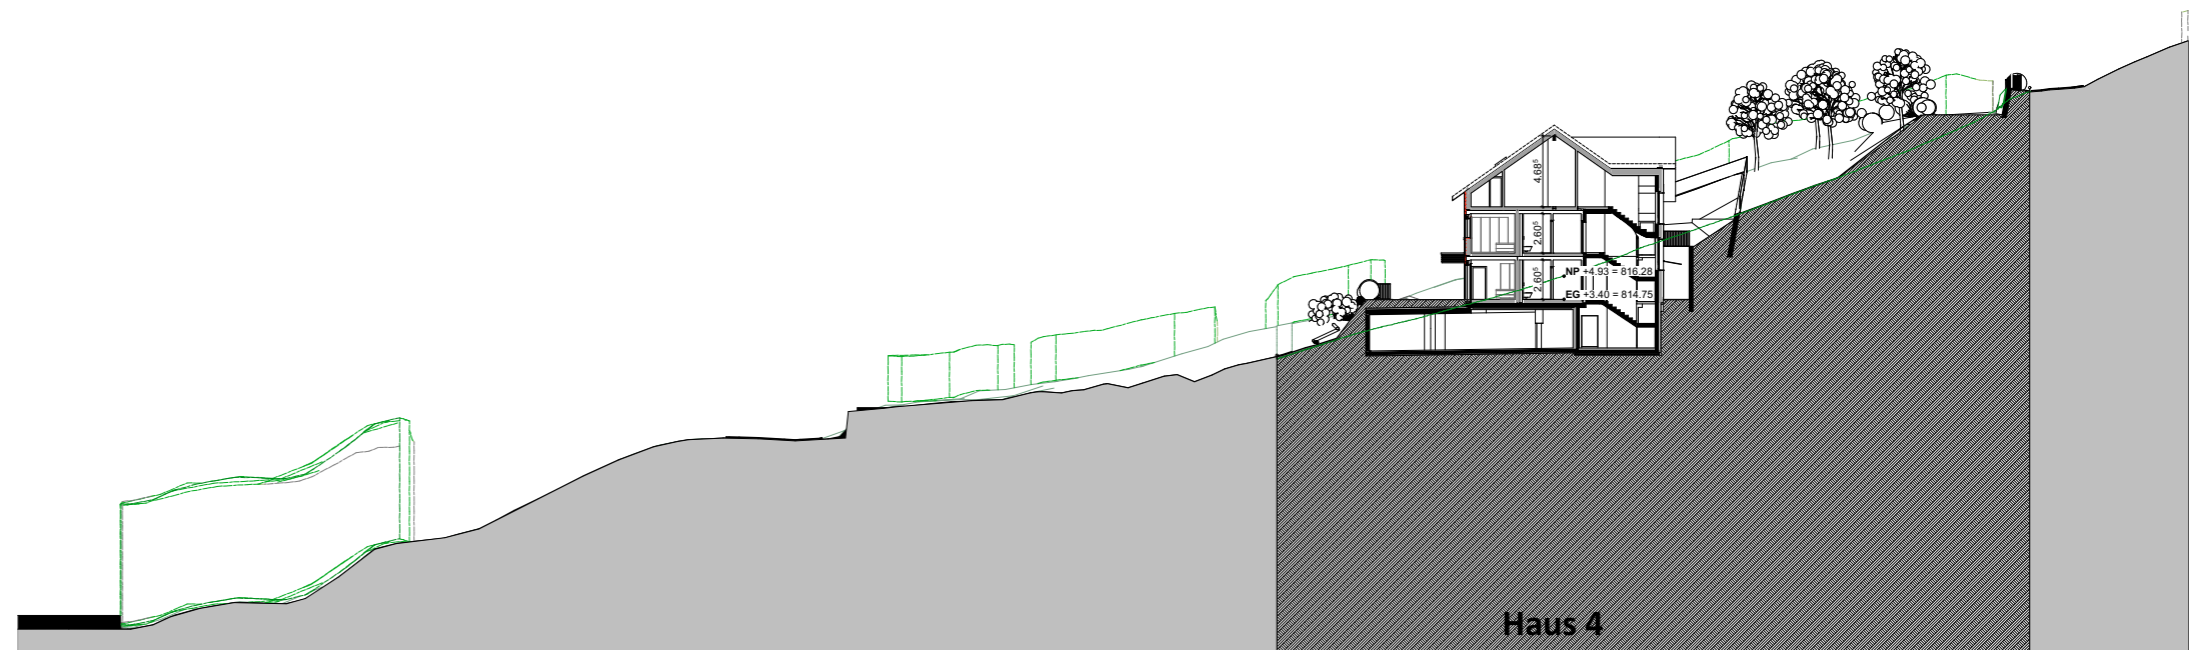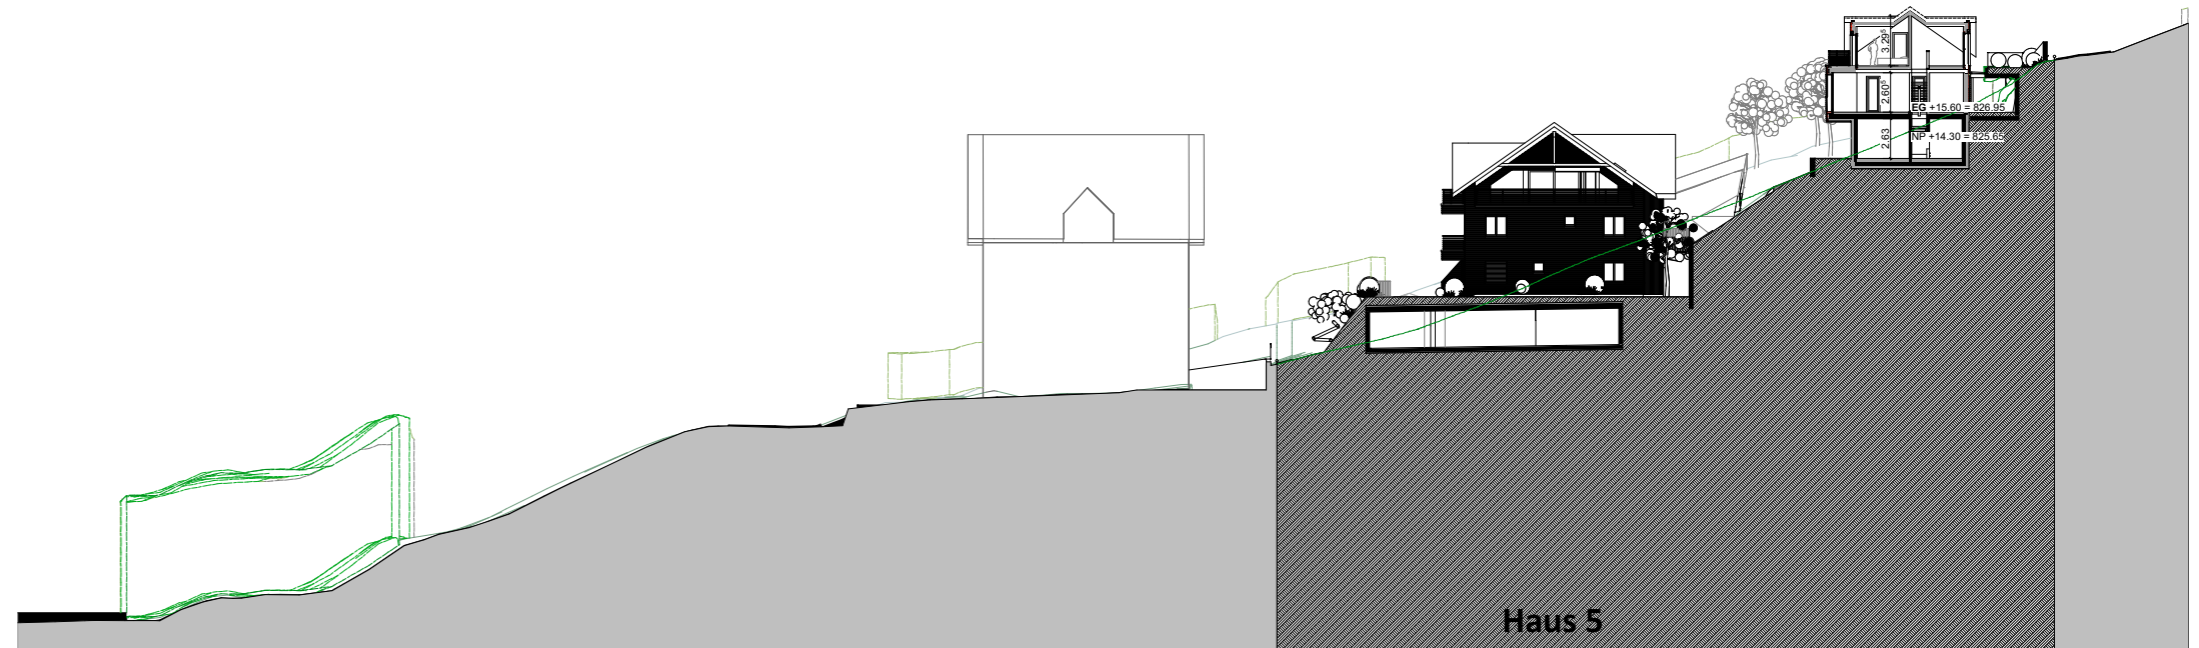







0 1 2 3 4 5 10 20 25

# Überbauungsplan Lehen-Halde, Hundwil AR

## Ansicht Haus 1 & 2

1:500

Gez.: 19.12.2022 gh  
neueste Rev.: 06.12.2025 sg

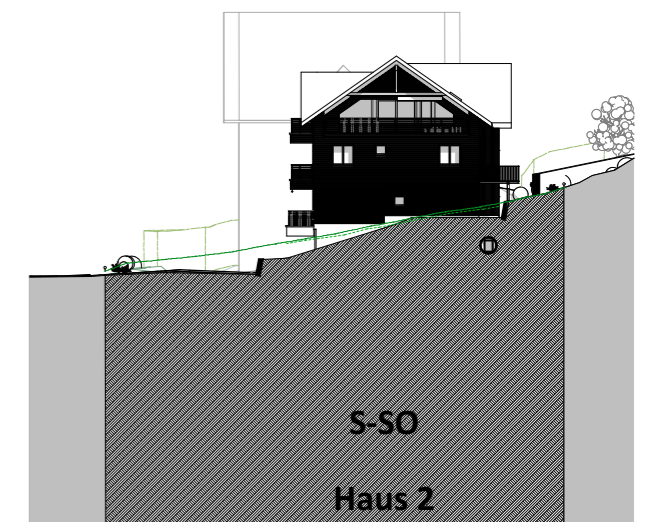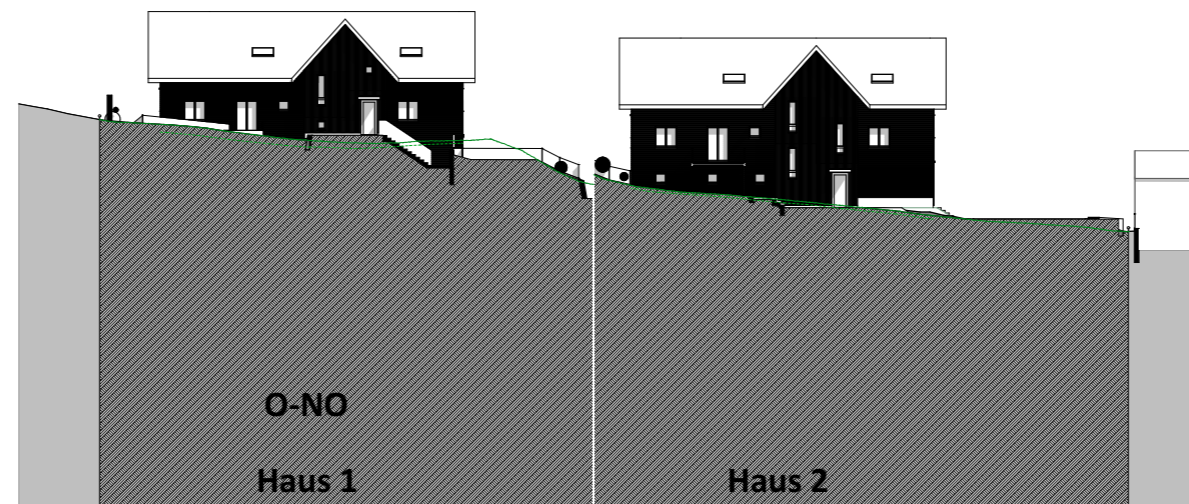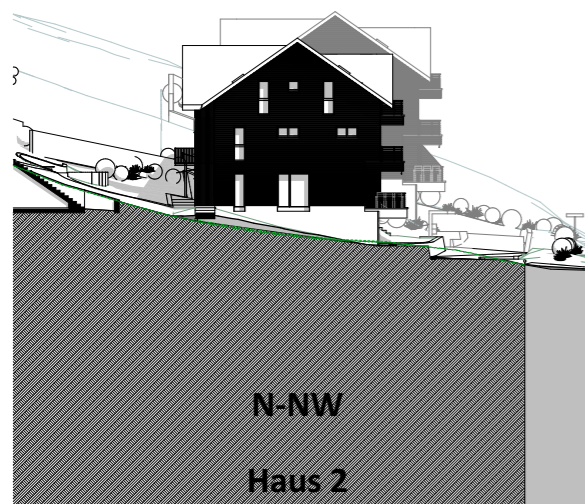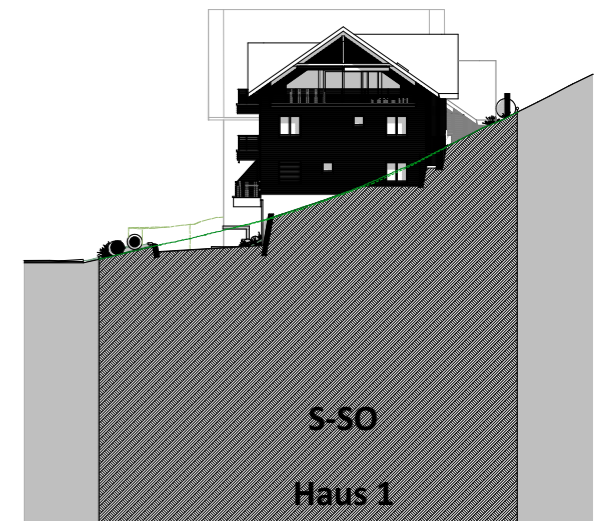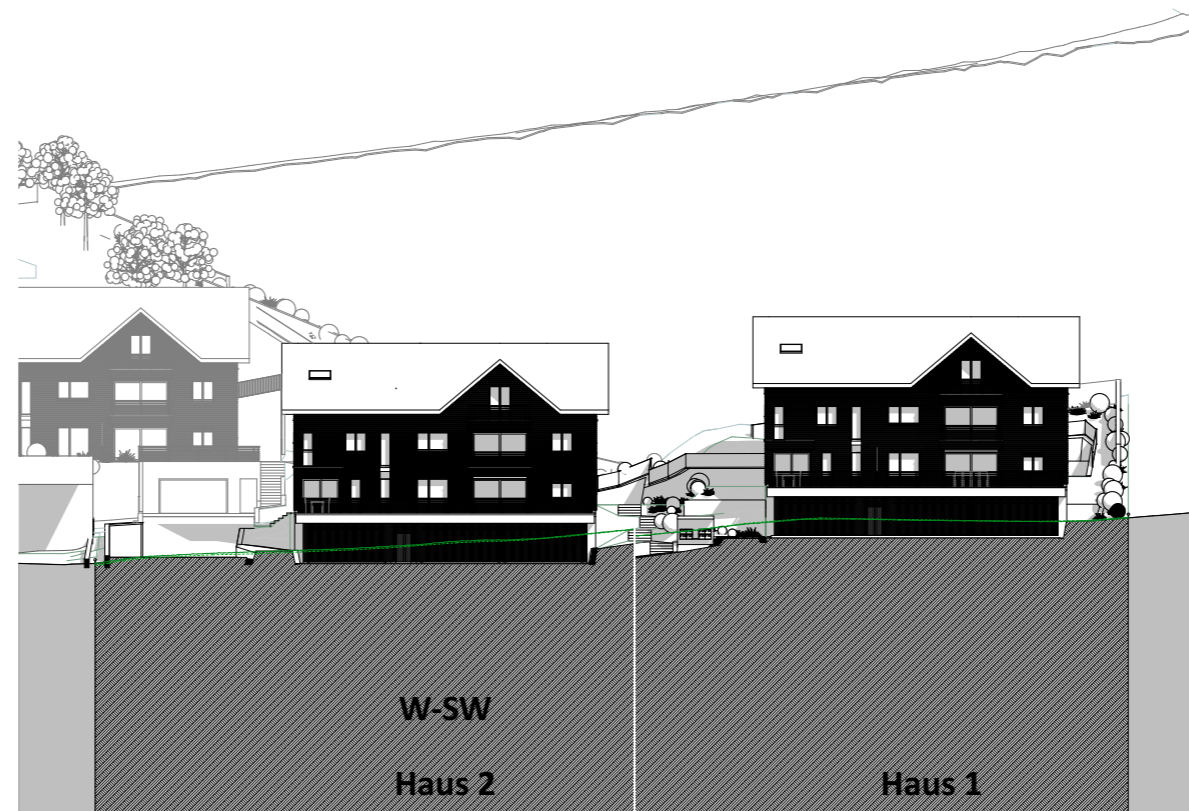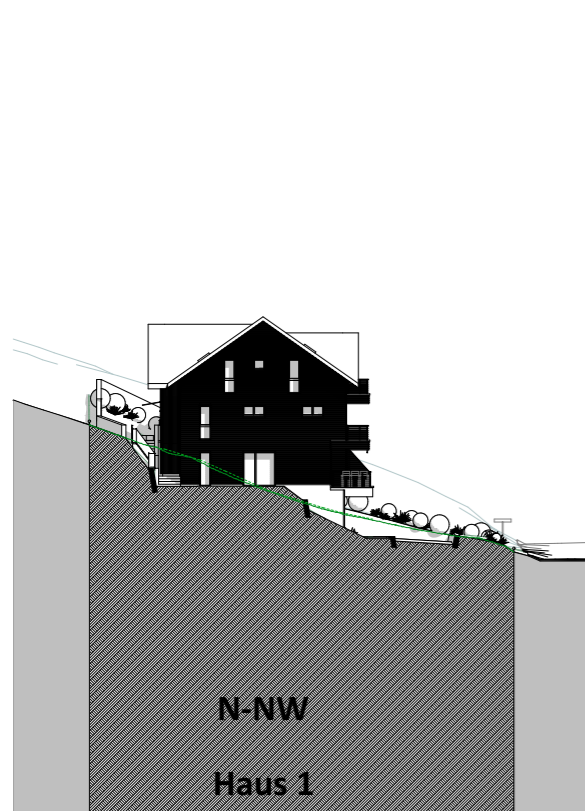

0 1 2 3 4 5 10 20 25